

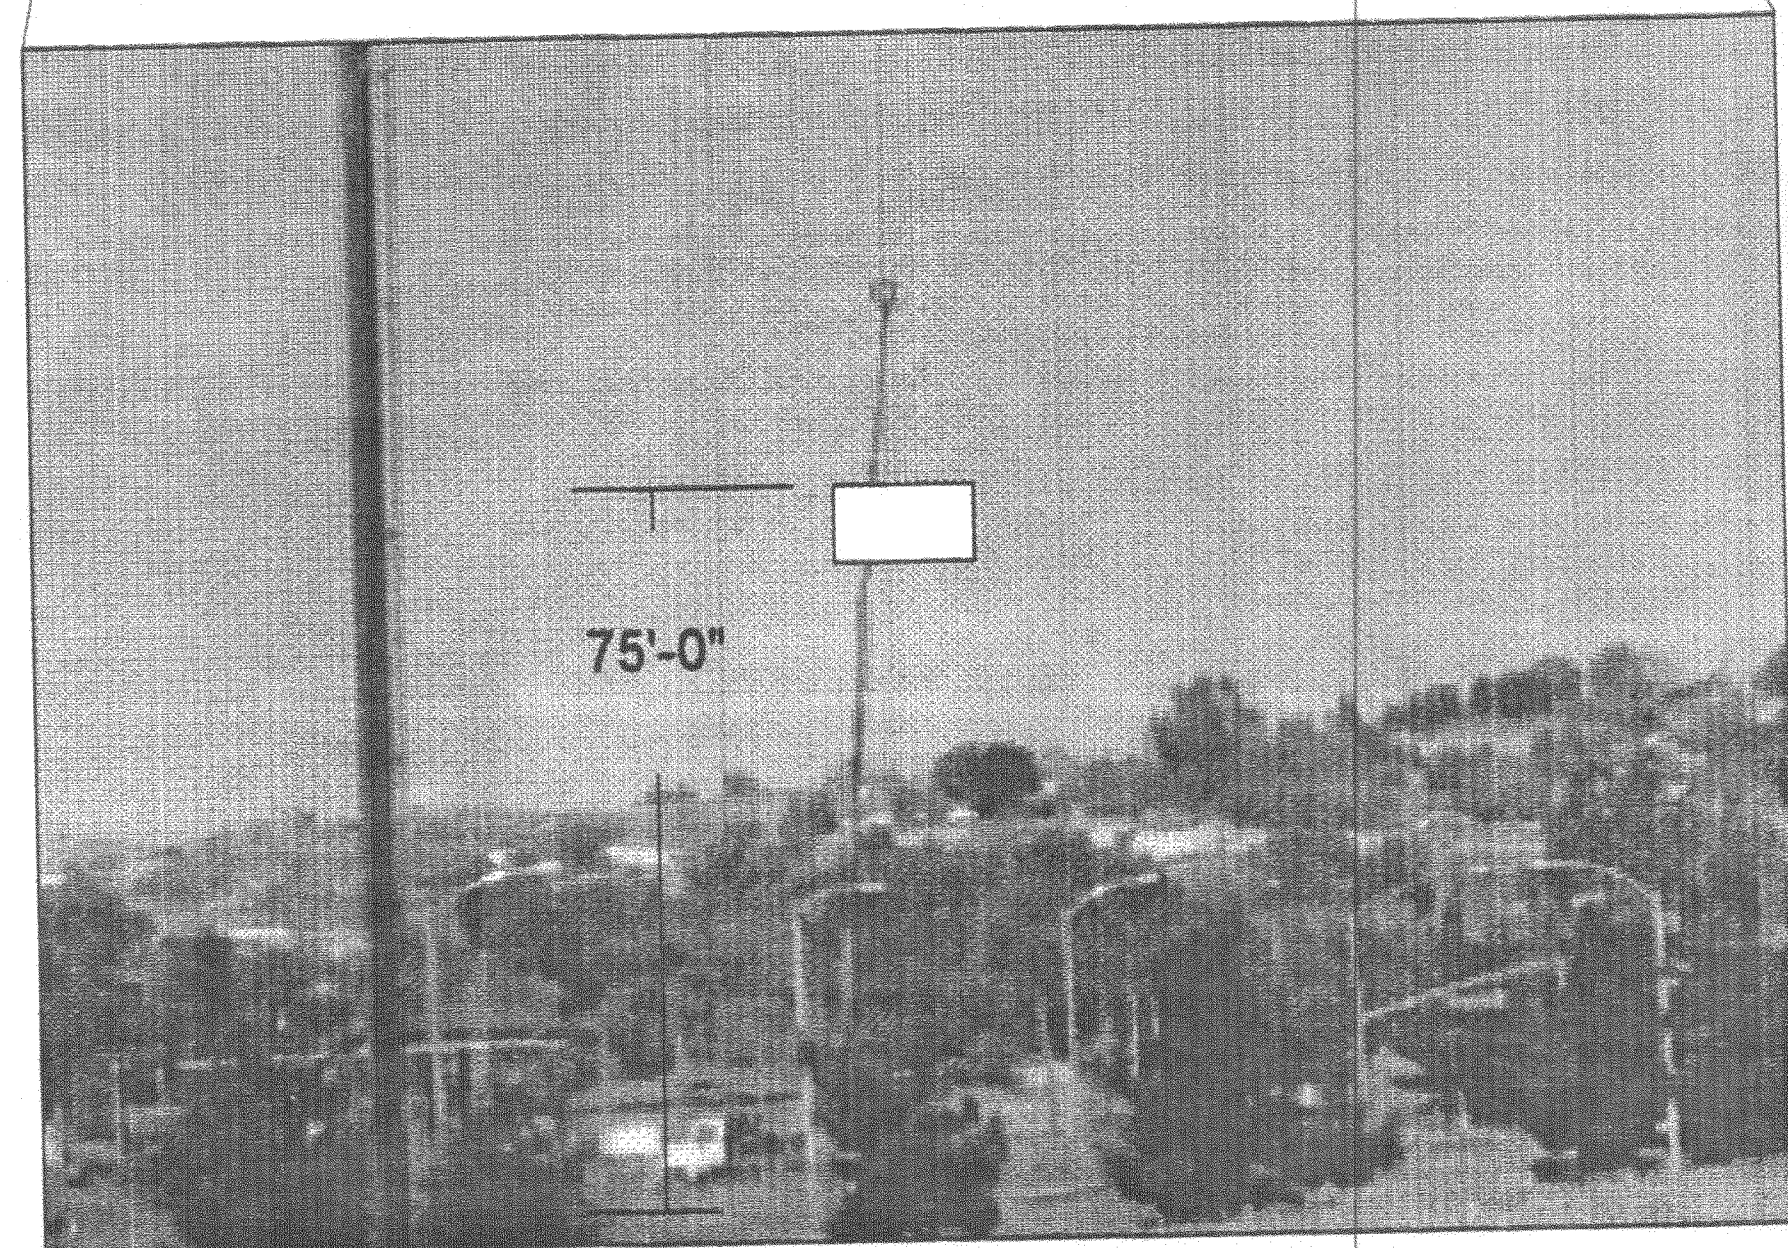


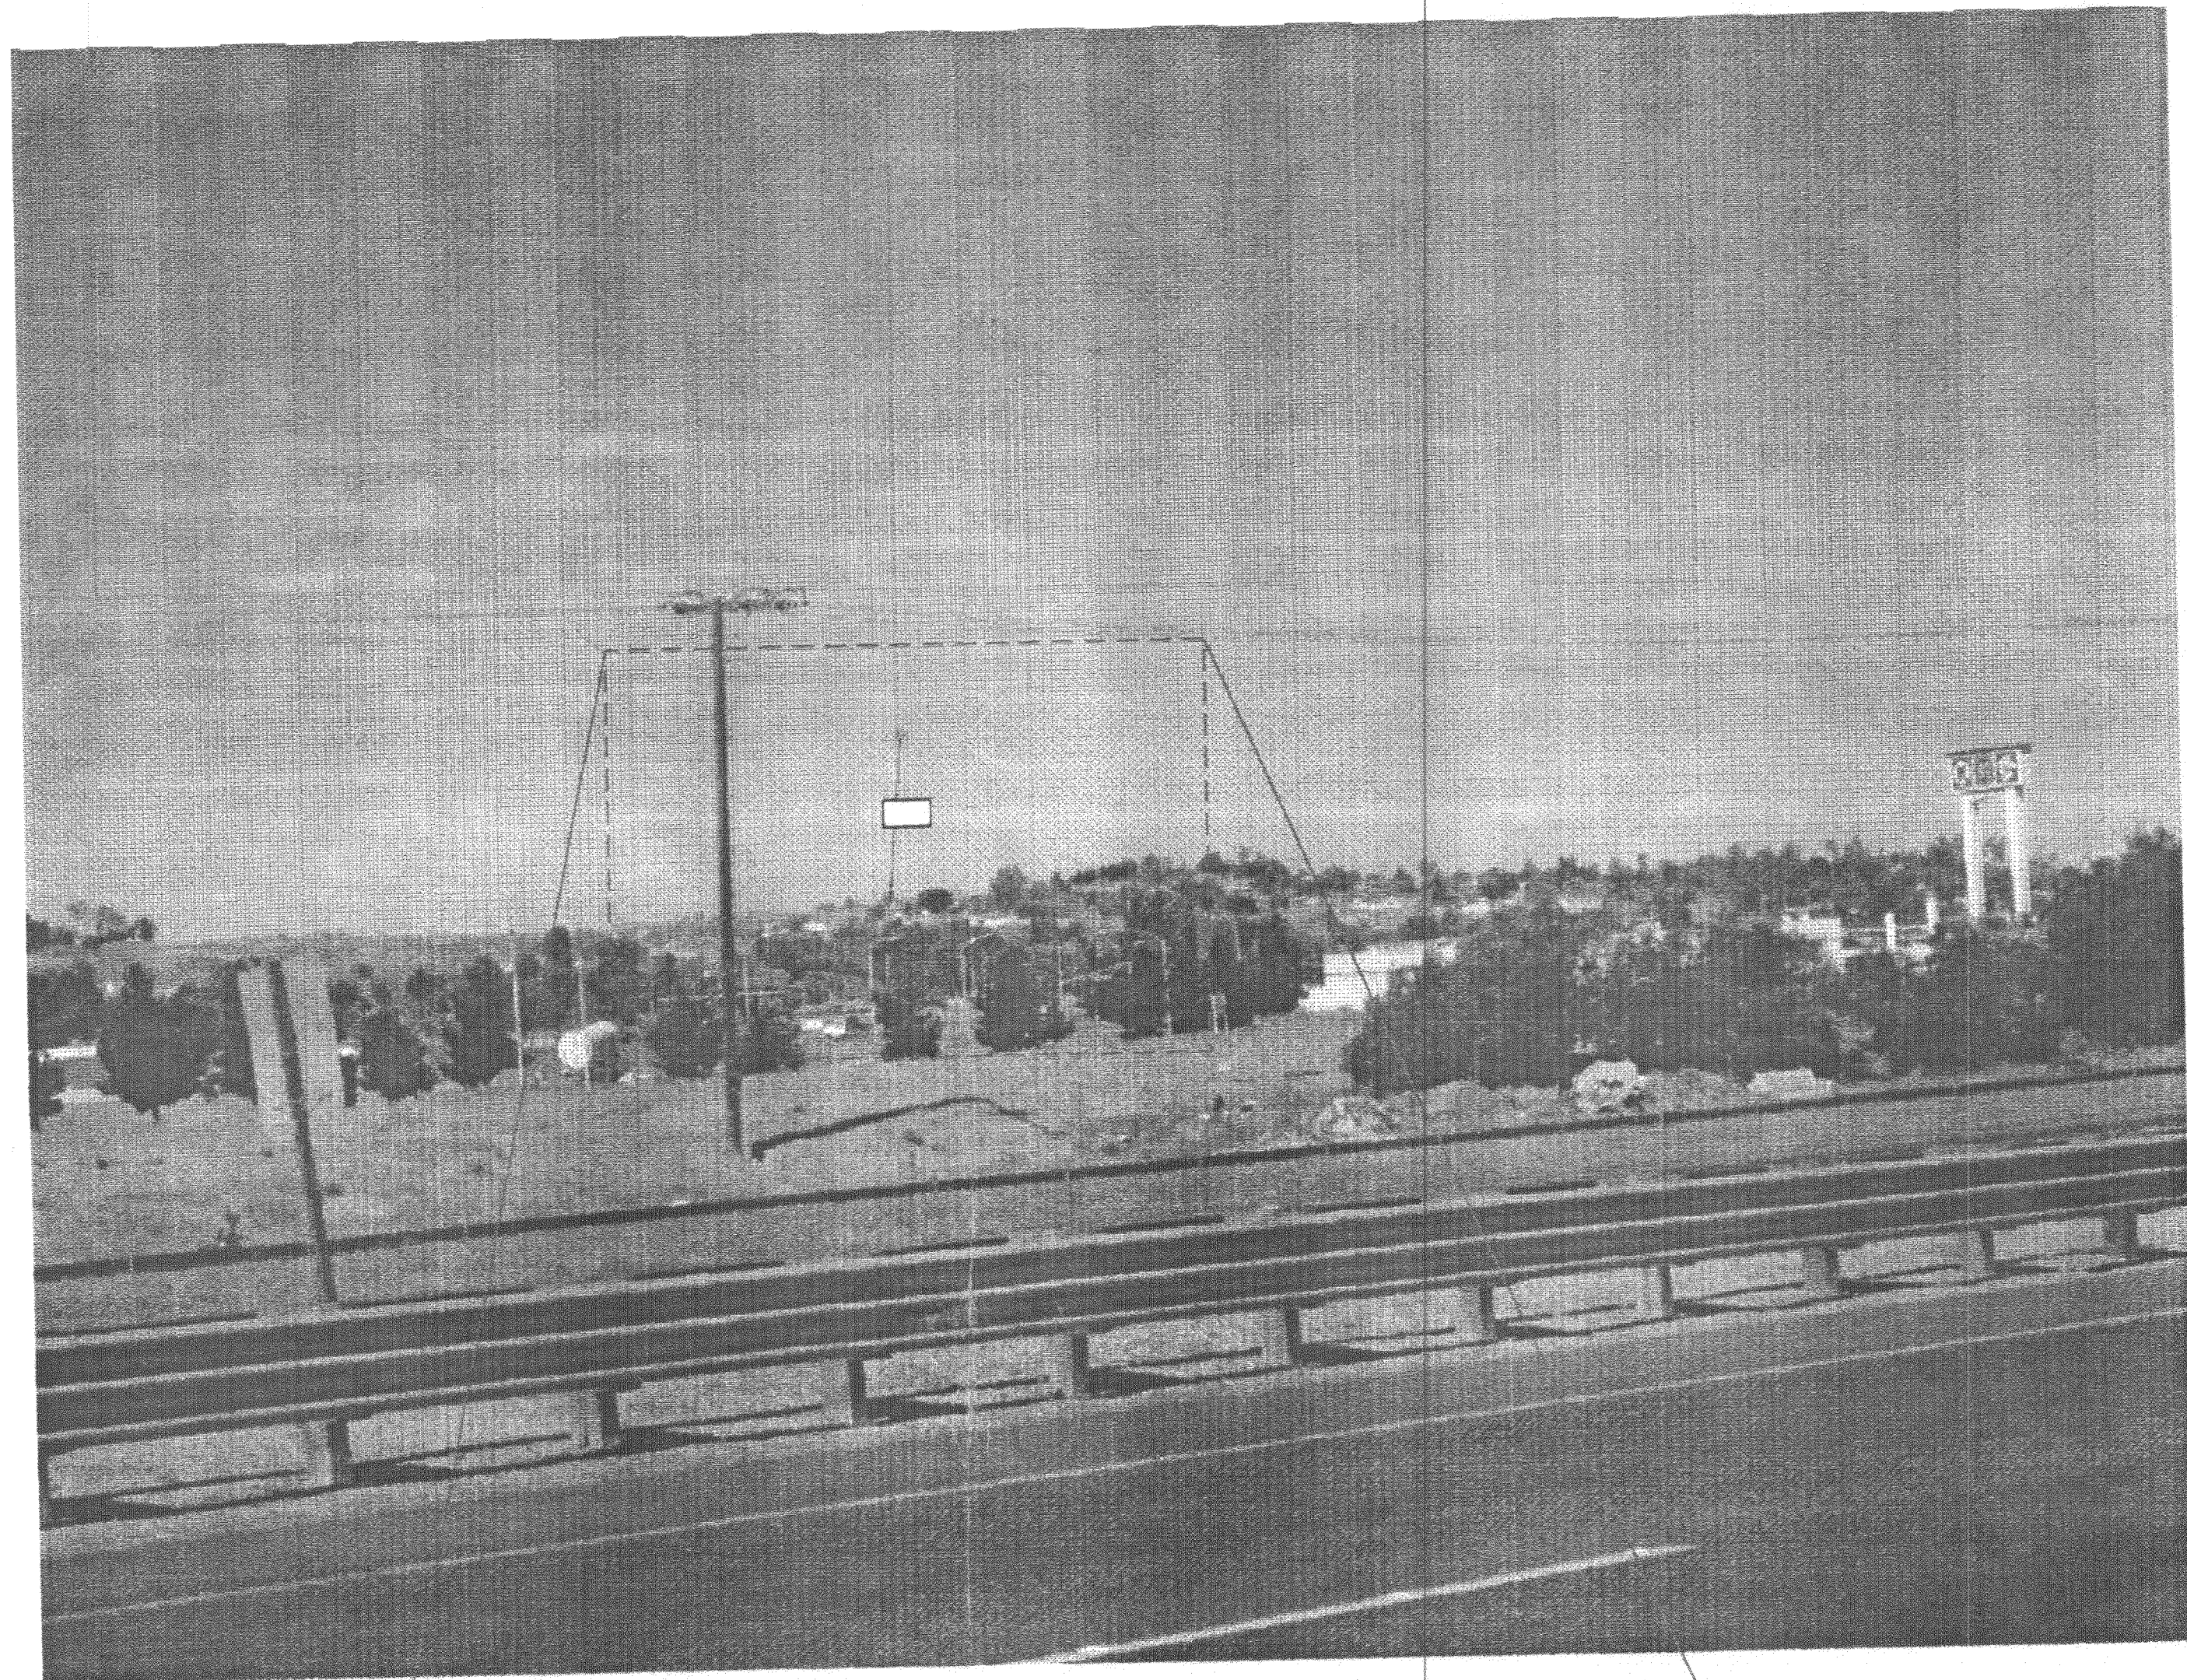


**FLAG TEST
SIGN @ 75'
ON NORTHBOUND 215 FWY**

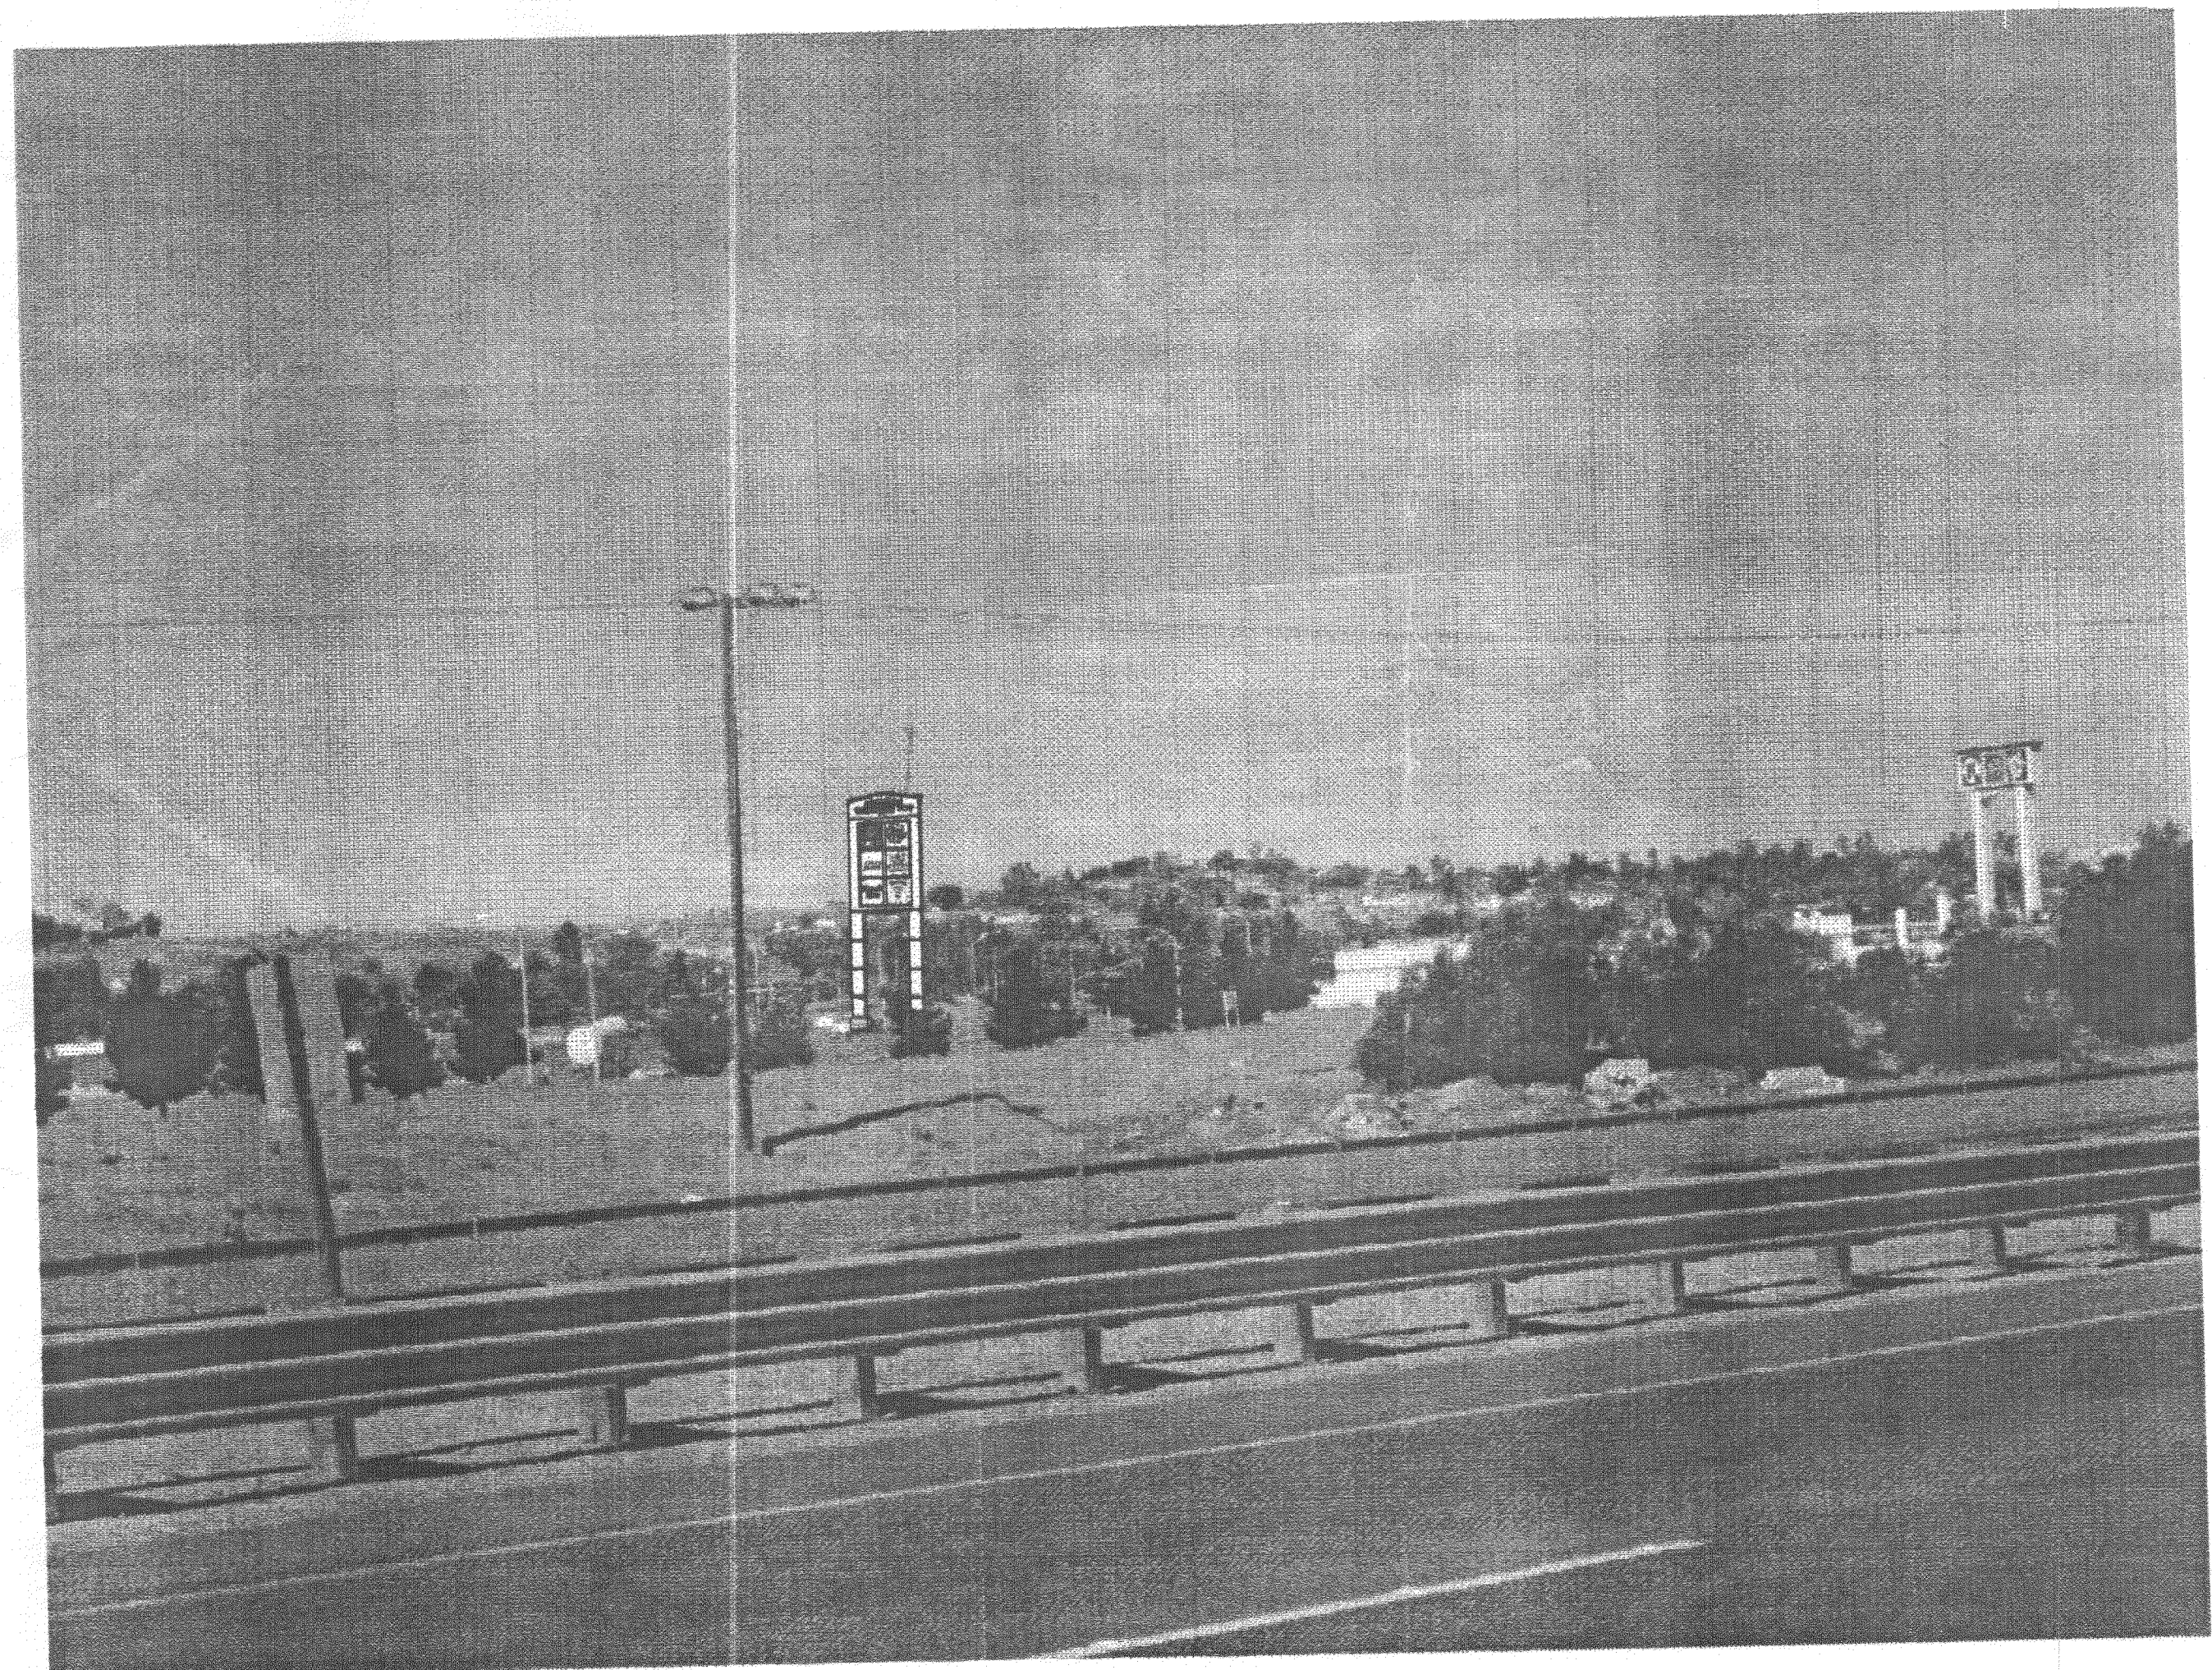

SIGN PLAN

1410 N. DALY STREET
ANAHEIM,

Donco & Sons, Inc.
(714) 254-0099 ST. LIC. # 435616
C-10, 45, 61

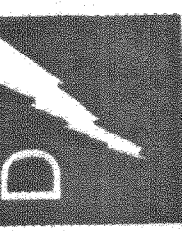

PROJECT ADDRESS:
NEW ARCO STATION
23261 CAJALCO EXWY
PERRIS, CA 92571

DATE: 5-14-07

REVISION

1	
2	
3	
4	

SCALE:

NTS

SHEET NUMBER

3 OF 4

DRAWN

A.SICARI